



# Ground Floor Site Plan

From A14 West & North (Huntingdon direction)

From A14 East (Bury St Edmunds direction)

HUNTINGDON ROAD A1307

B1049

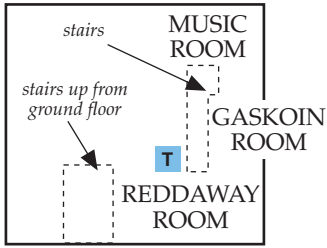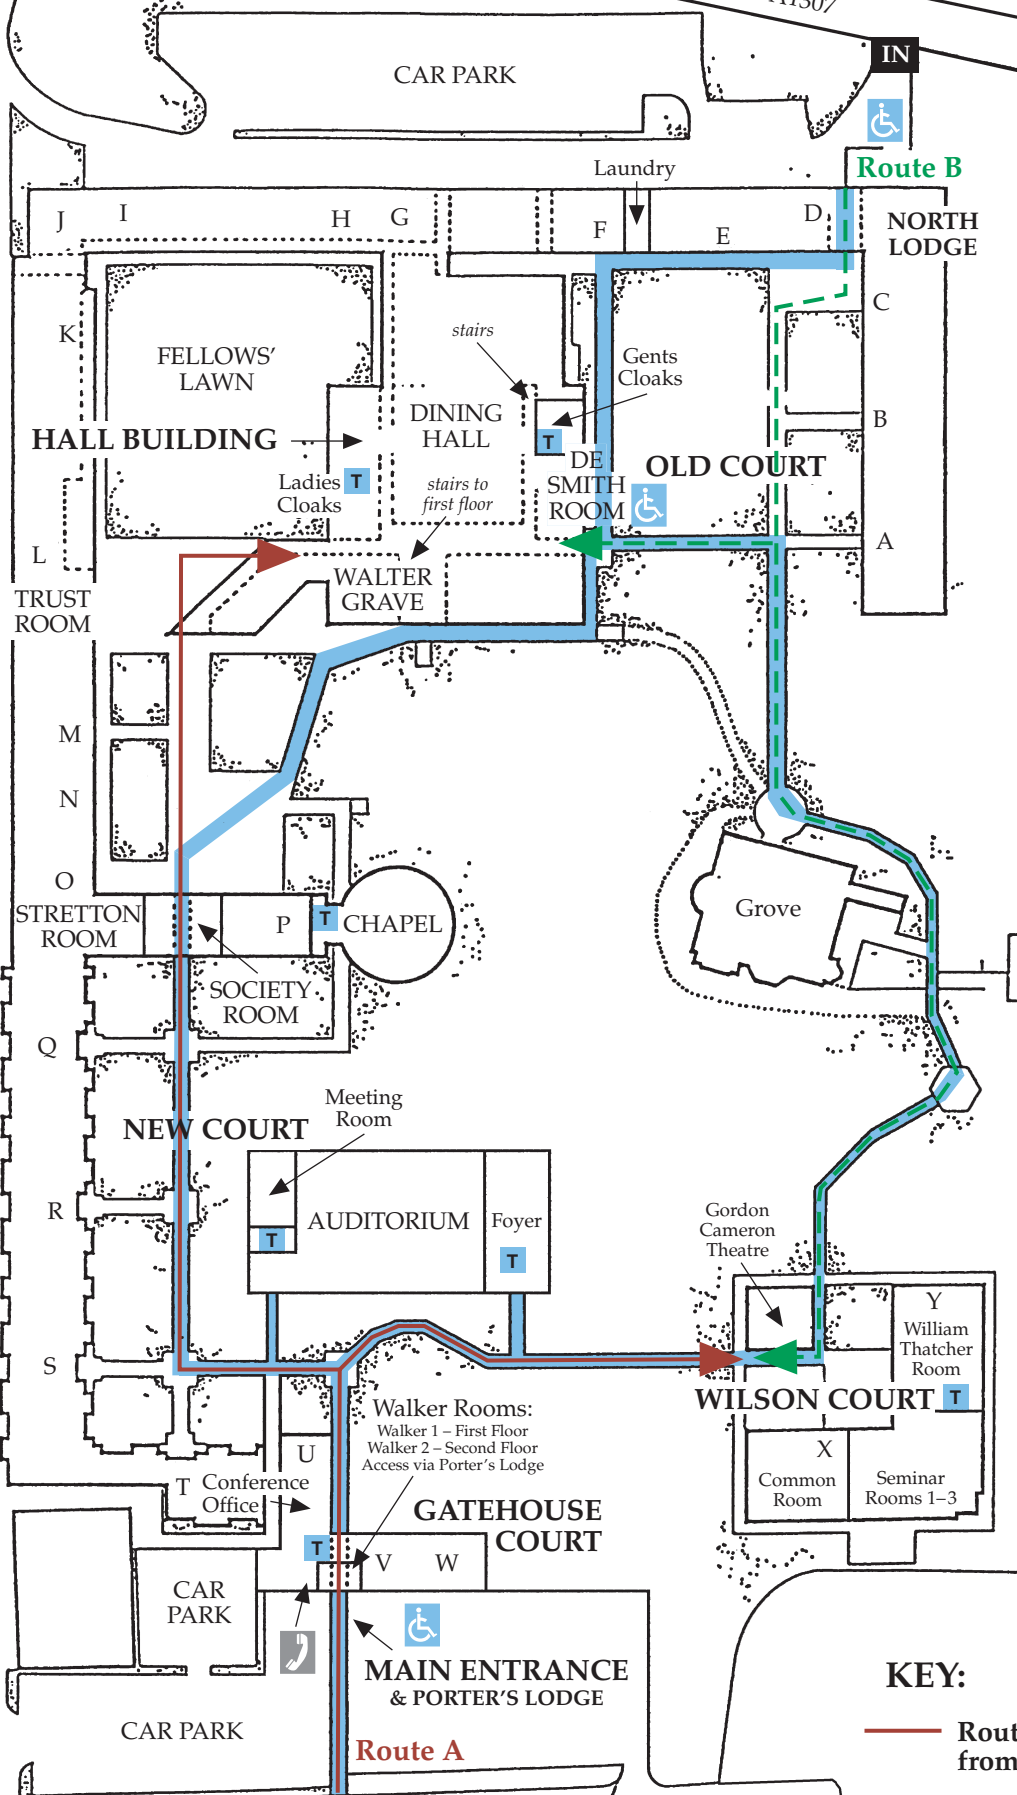

HALL BUILDING First Floor Plan

## KEY:

- Route A from Storey's Way car park
- - - Route B from Huntingdon Road car park
- T Disabled access & toilets (T)

Scale 1:500

From M11, Jct. 13 via A1303